

Henry C. Neibling Survey A-785



Abraham Blunt Survey A-86

Meta Spross, Deed, Volume 163, Page 246, (called 194 acres)

LEGEND

- SCP Set 5/8" dia. capped iron pin RPLS 4327
- FCP Found 5/8" dia. capped iron pin RPLS 4327
- FIP Found iron pin
- X Fence line
- PP Overhead Power Pole

All bearings are based on Geodetic (True) North and were derived from GPS observations made during this survey.

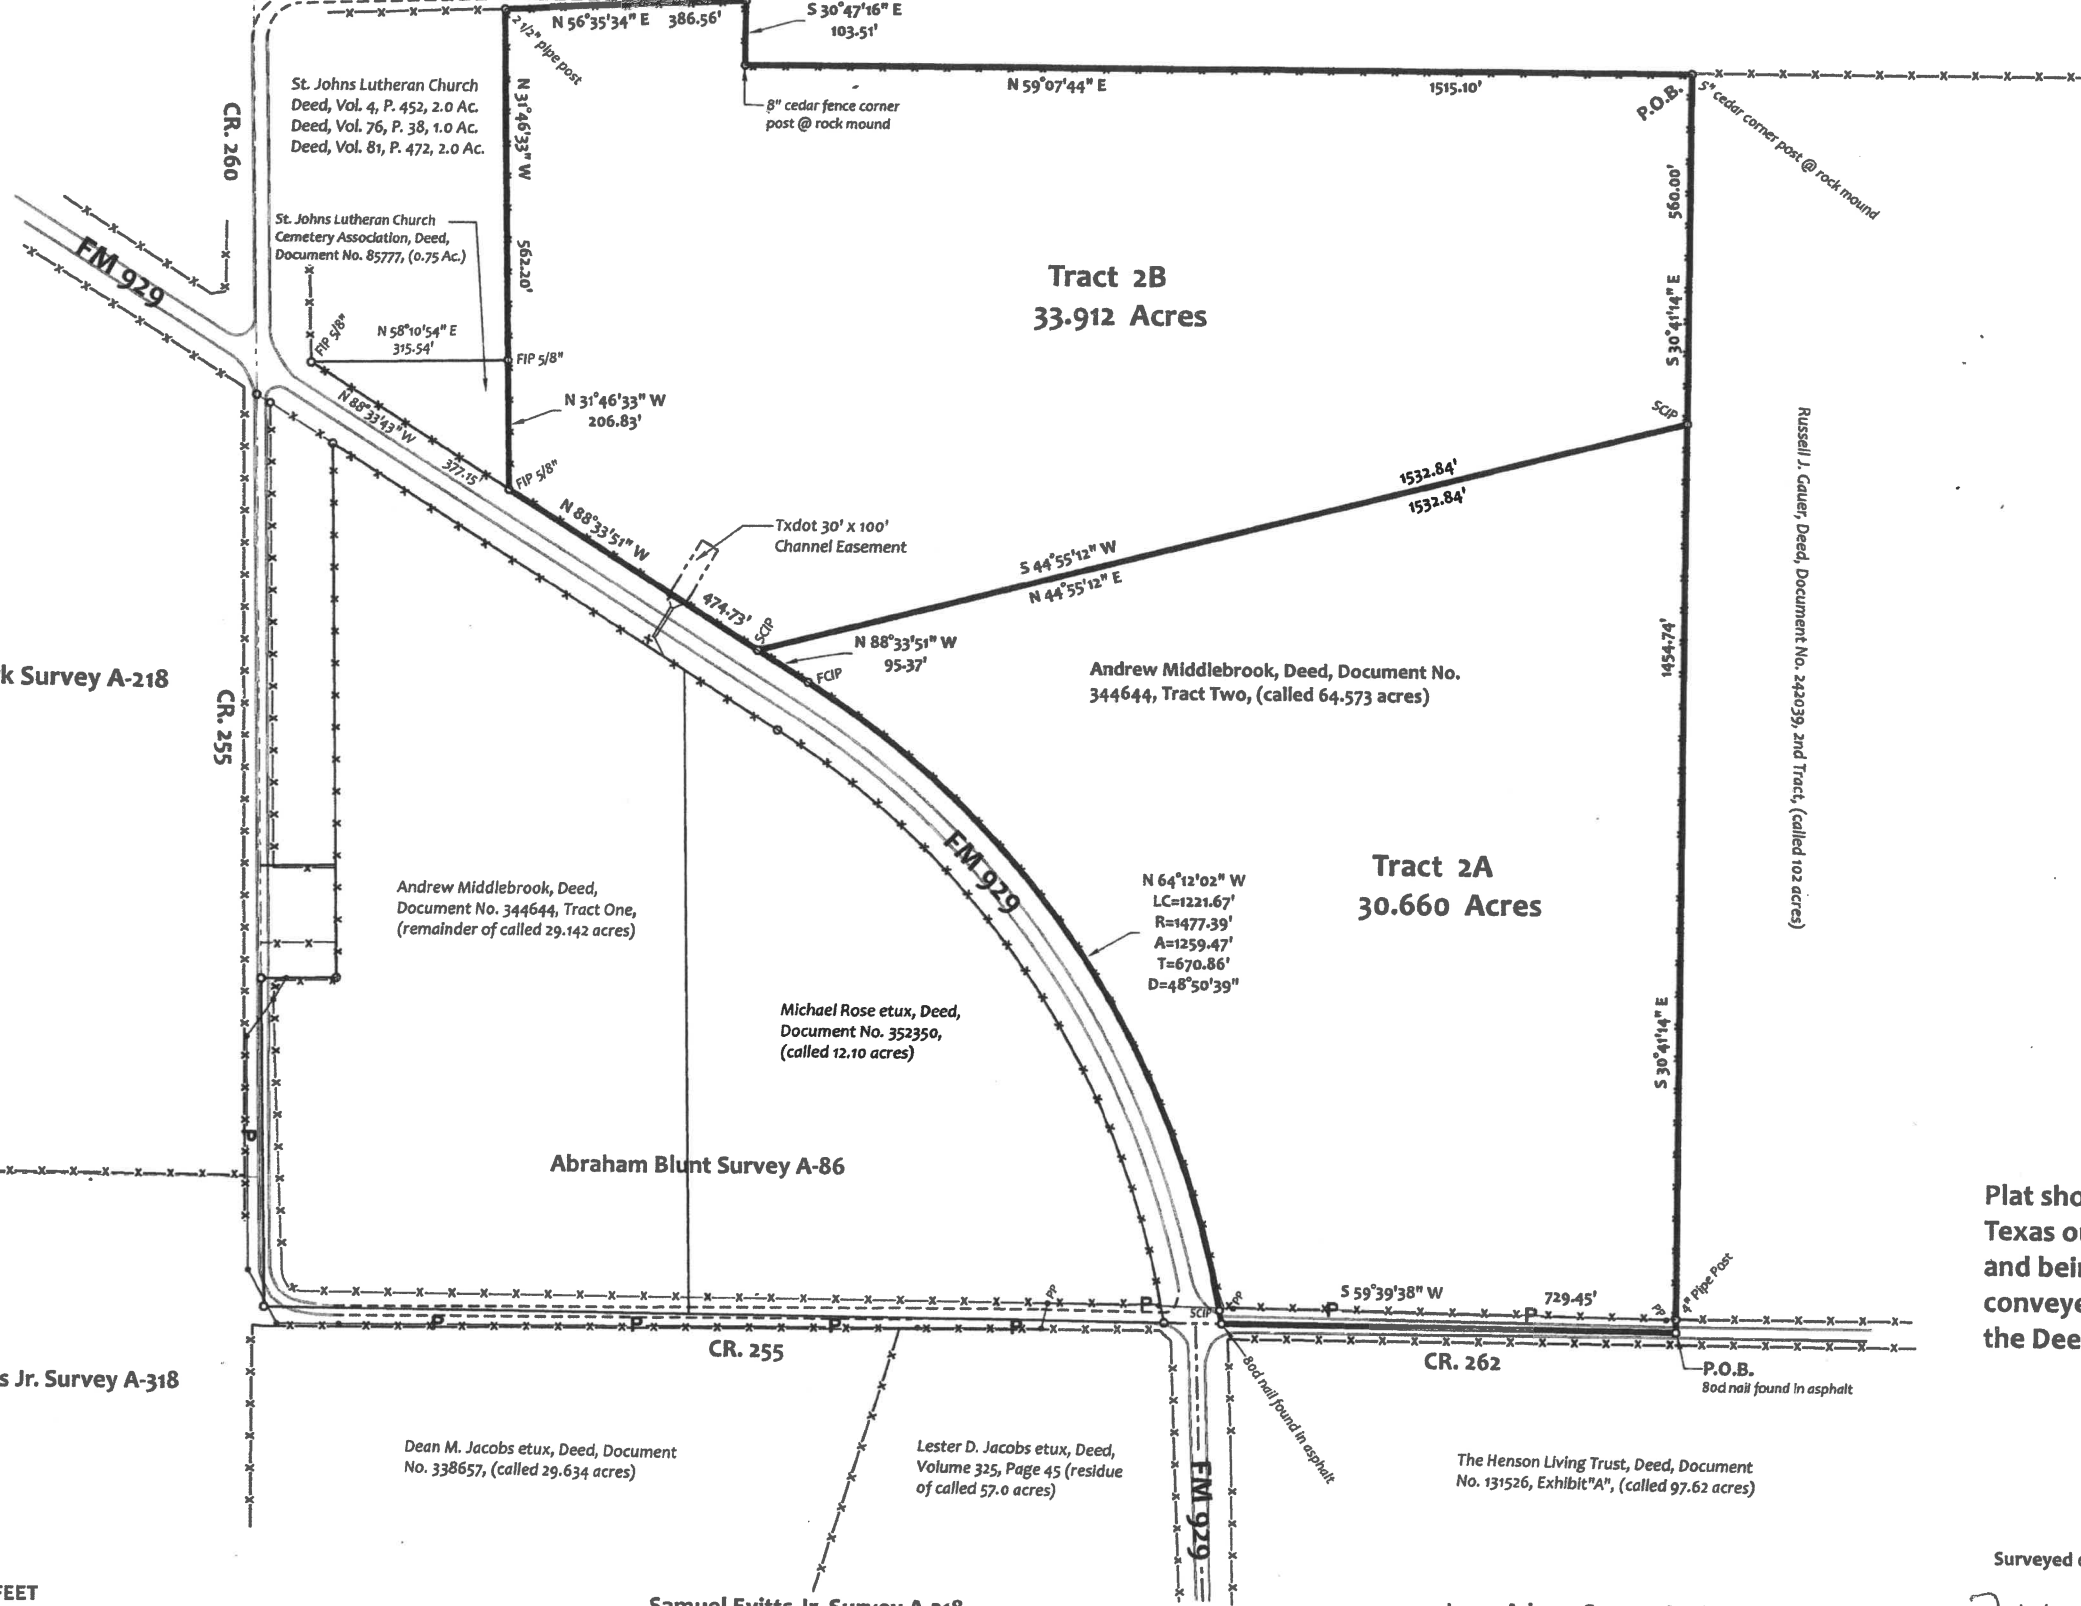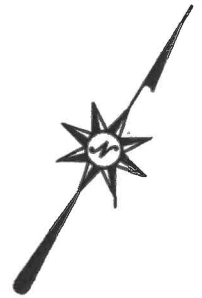

Abraham Blunt Survey A-86

Anthony Clark Survey A-218

Samuel Evitts Jr. Survey A-318

Isaac Adams Survey A-26

Plat showing two tracts of land located on Coryell County, Texas out of the Abraham Blunt Survey Abstract No. 86 and being all of a so-called 64.573 acres tract of land conveyed to Andrew Middlebrook, by deed recorded in the Deed Records of Coryell County, Texas, Tract Two.

Surveyed on the ground August 18, 2022.

*Mark A. Haines*

Mark A. Haines, Registered Professional Land Surveyor No. 4327



1 INCH = 300 FEET

HAINES SURVEYING CO.  
P. O. BOX 1031  
GATESVILLE, TEXAS 76528  
817-233-3846