


1	6 BLOCKS
2	146 LOTS
3	163,390 ACRES ALMAN HEAVEN SURV. A/716
4	34,153 ACRES C.D. HAMMOCK SUR. A/320
5	197,943 ACRES TOTAL
6	12,452 LINEAL FEET ROADWAY
SUBDIVISION SPECIFICATIONS	

LAMPASAS RIVER PLACE PHASE ONE
LAMPASAS COUNTY, TEXAS

12015-C	CCB	11/11/18	1"=100'	05/20/97	11845-D	T. DAVIS
DWG NO.	DON BY:	FR/LB:	SCALE:	DATE:	REF:	CLIENT:

MITCHELL & ASSOCIATES, INC.
ENGINEERING & SURVEYING
KILLEN, TEXAS

M
8
J

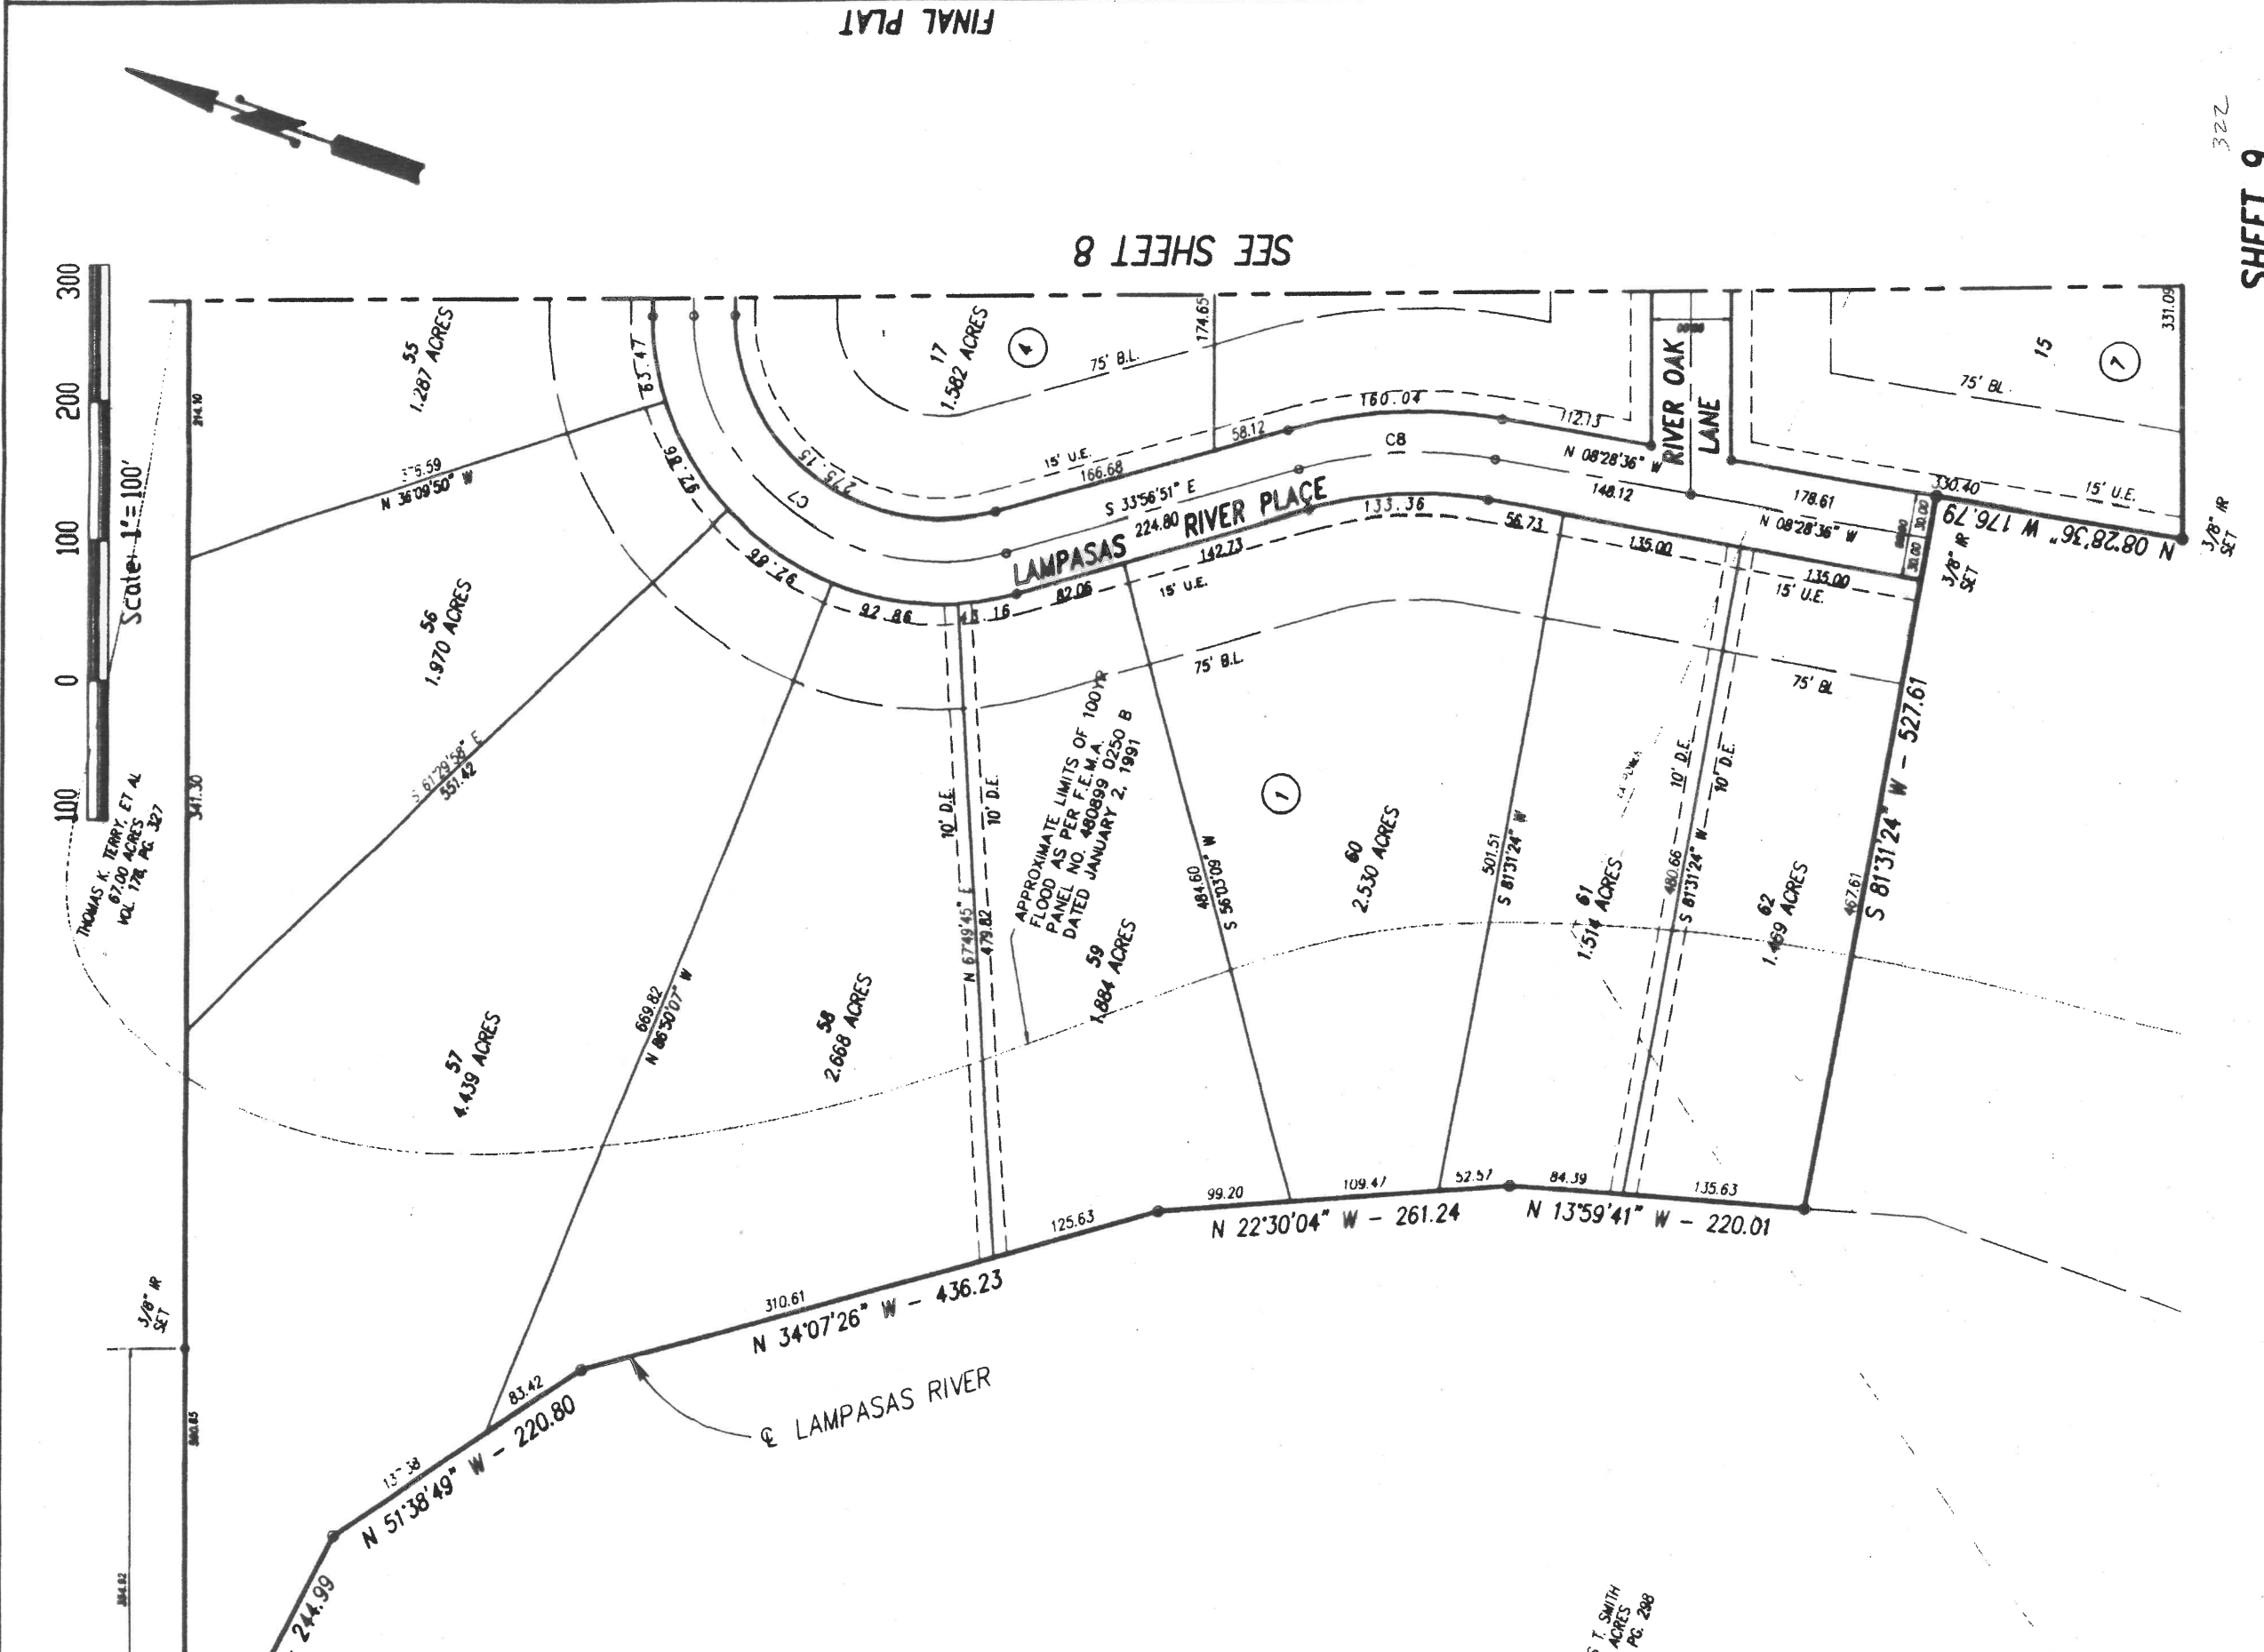

Scale: 1" = 100'

THOMAS K. TERRY, ET AL
87.00 ACRES
VOL. 178, PG. 327

APPROXIMATE LIMITS OF 100YR FLOOD AS PER F.E.M.A. PANEL NO. 480899 D250 B DATED JANUARY 2, 1991

S. T. SMITH
ACRES
PG. 288

SHEET 9

322