


图例 (Legend)

- x — x — x —: FENCE
- — — — —: SURVEY LINE
- - - - -: CREEK, RIVER, BRANCH
- : SURVEY CORNER
- ⊙: CORNER
- — — — —: DEED LINE OR AS NOTED
- — — — —: ELECTRIC LINE

NOTE: IRON RODS SET AT CORNERS OR AS NOTED

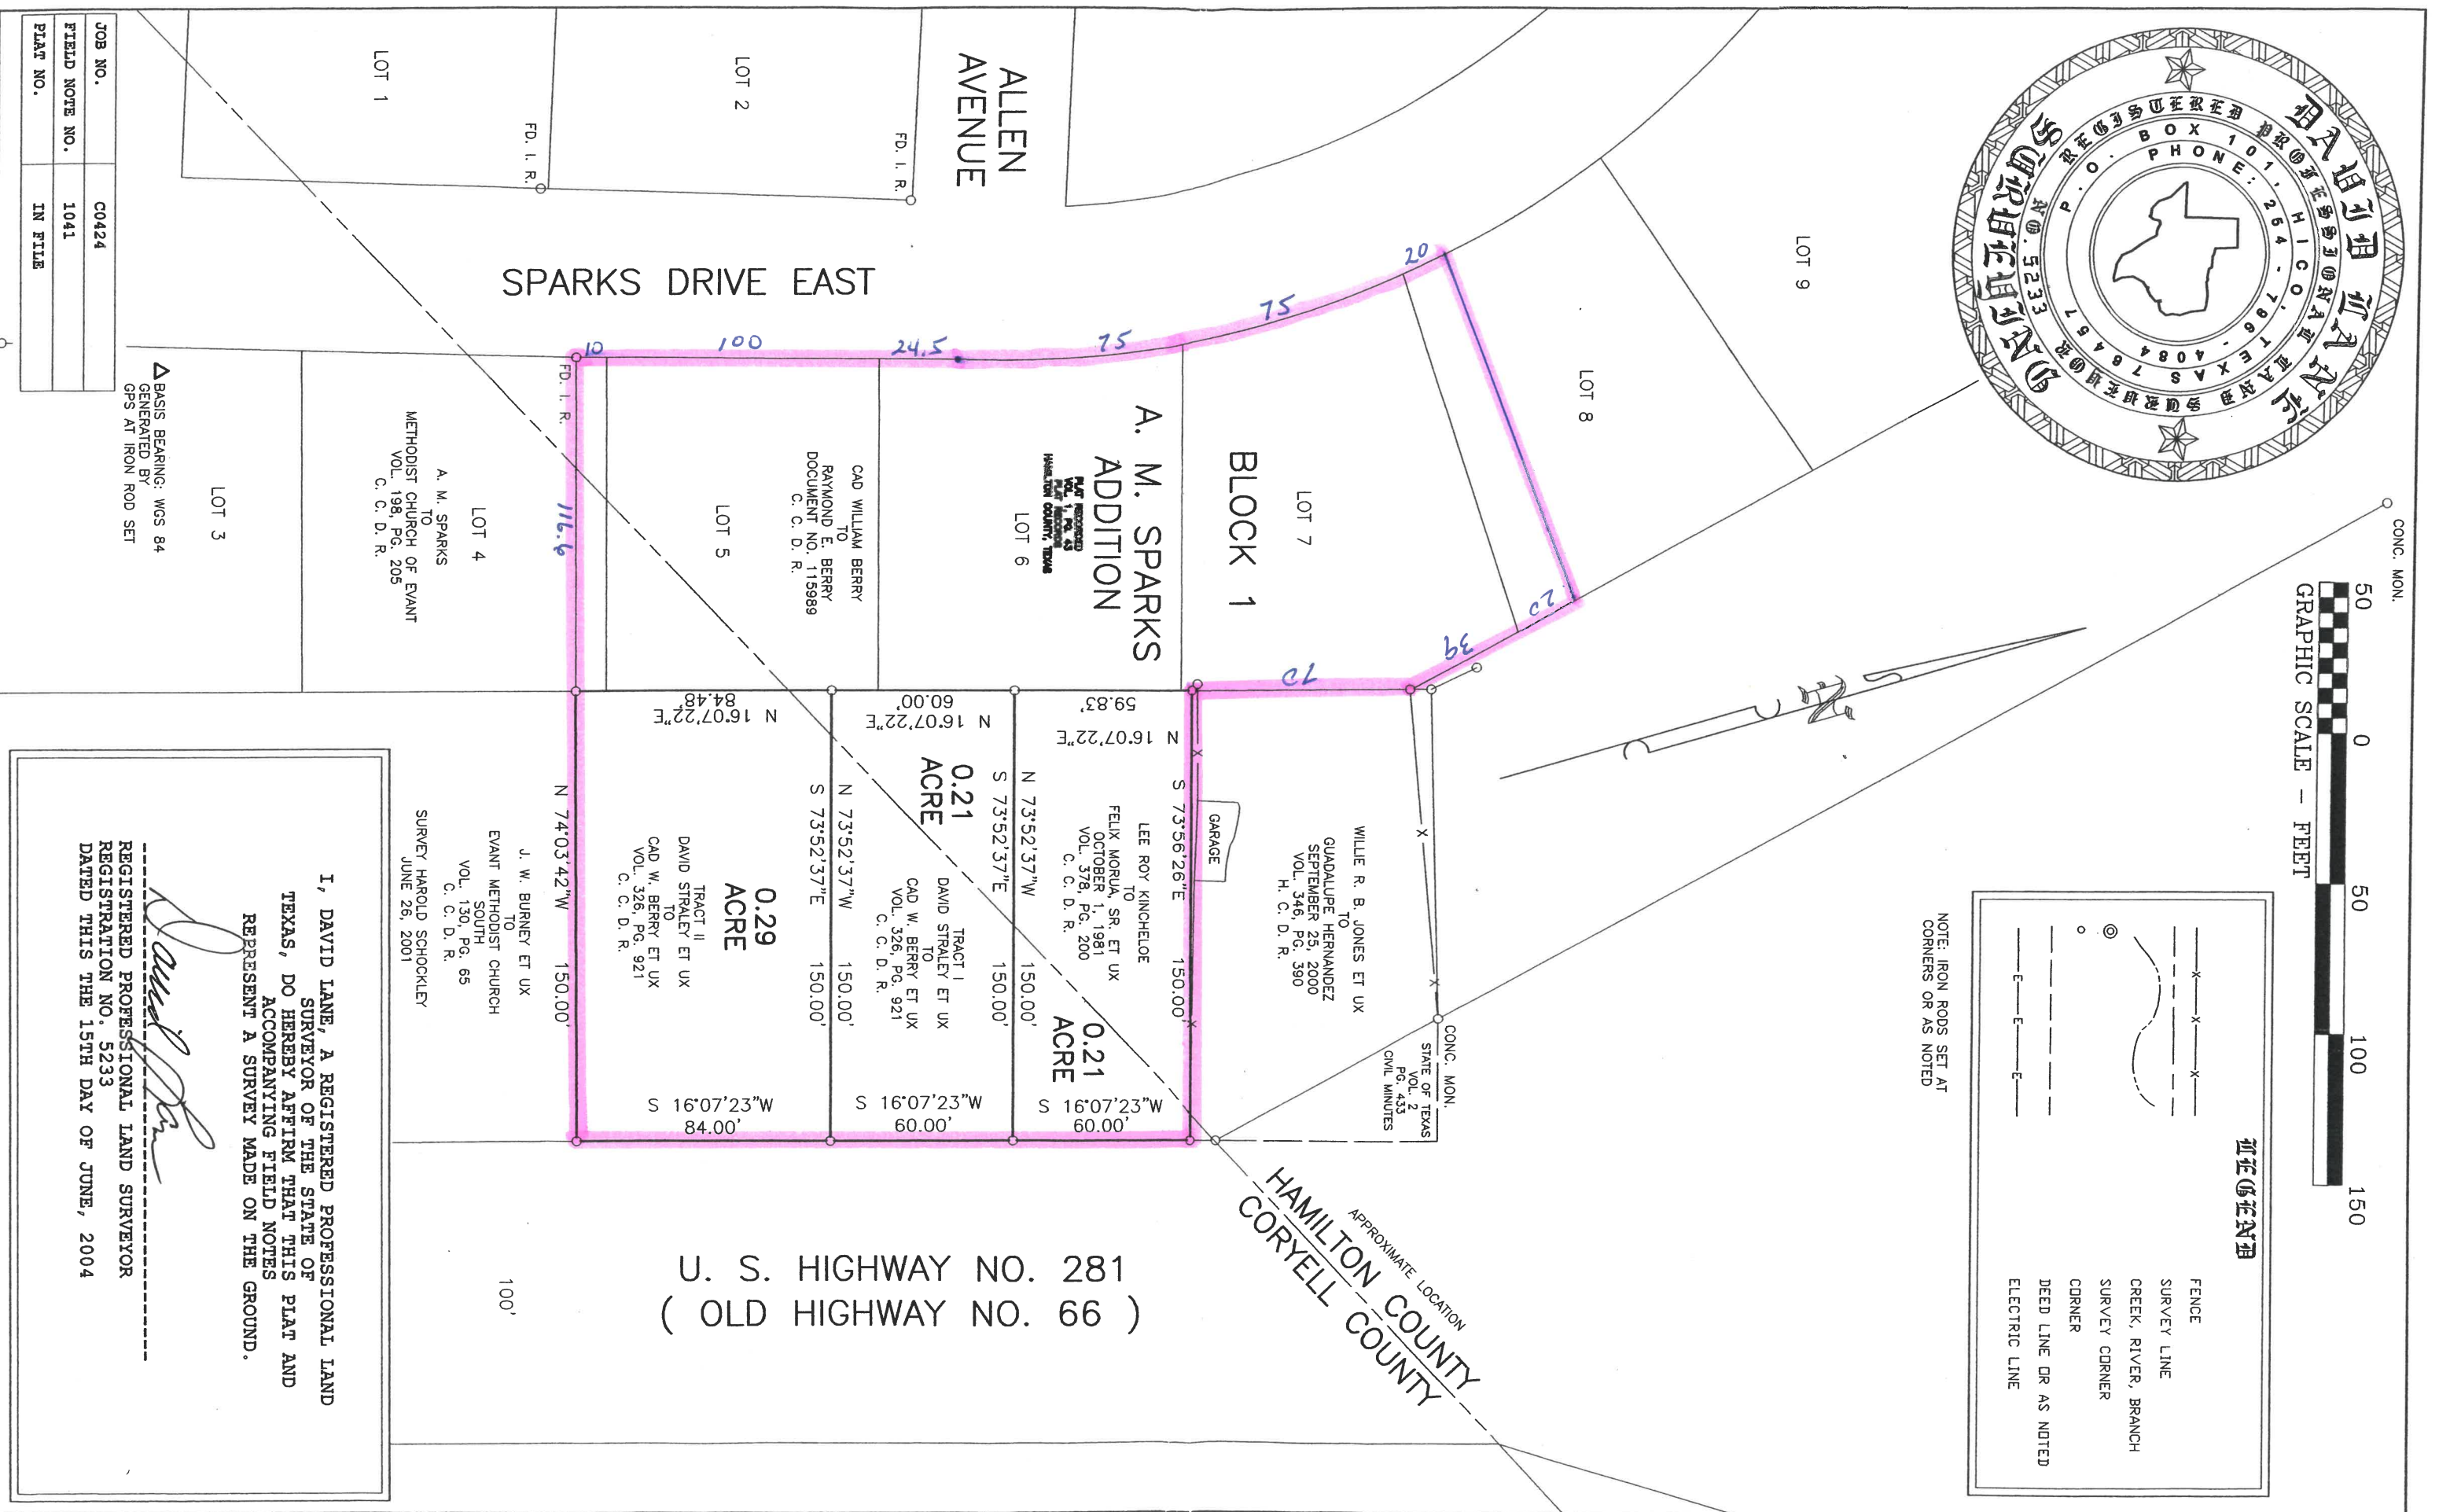

JOB NO.	C0424
FIELD NOTE NO.	1041
PLAT NO.	IN FILE

△ BASIS BEARING: WGS 84
GENERATED BY
GPS AT IRON ROD SET

I, DAVID LANE, A REGISTERED PROFESSIONAL LAND SURVEYOR OF THE STATE OF TEXAS, DO HEREBY AFFIRM THAT THIS PLAT AND ACCOMPANYING FIELD NOTES REPRESENT A SURVEY MADE ON THE GROUND.

David Lane

REGISTERED PROFESSIONAL LAND SURVEYOR
REGISTRATION NO. 5233
DATED THIS THE 15TH DAY OF JUNE, 2004

U. S. HIGHWAY NO. 281
(OLD HIGHWAY NO. 66)